

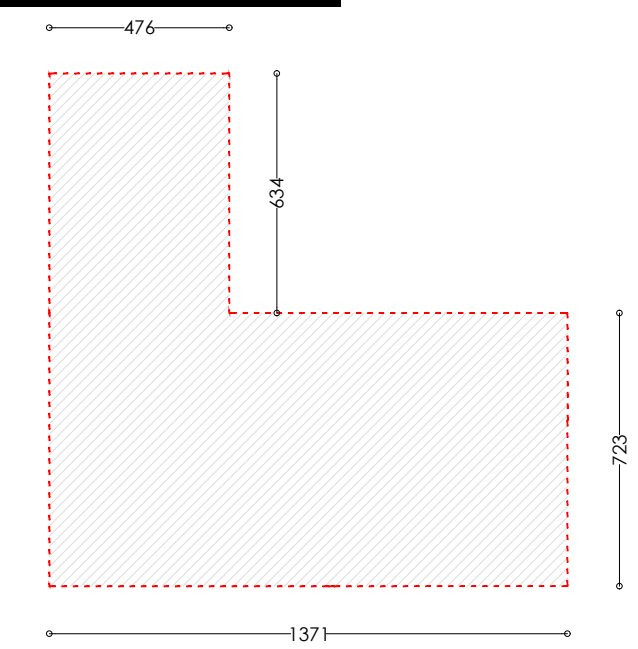
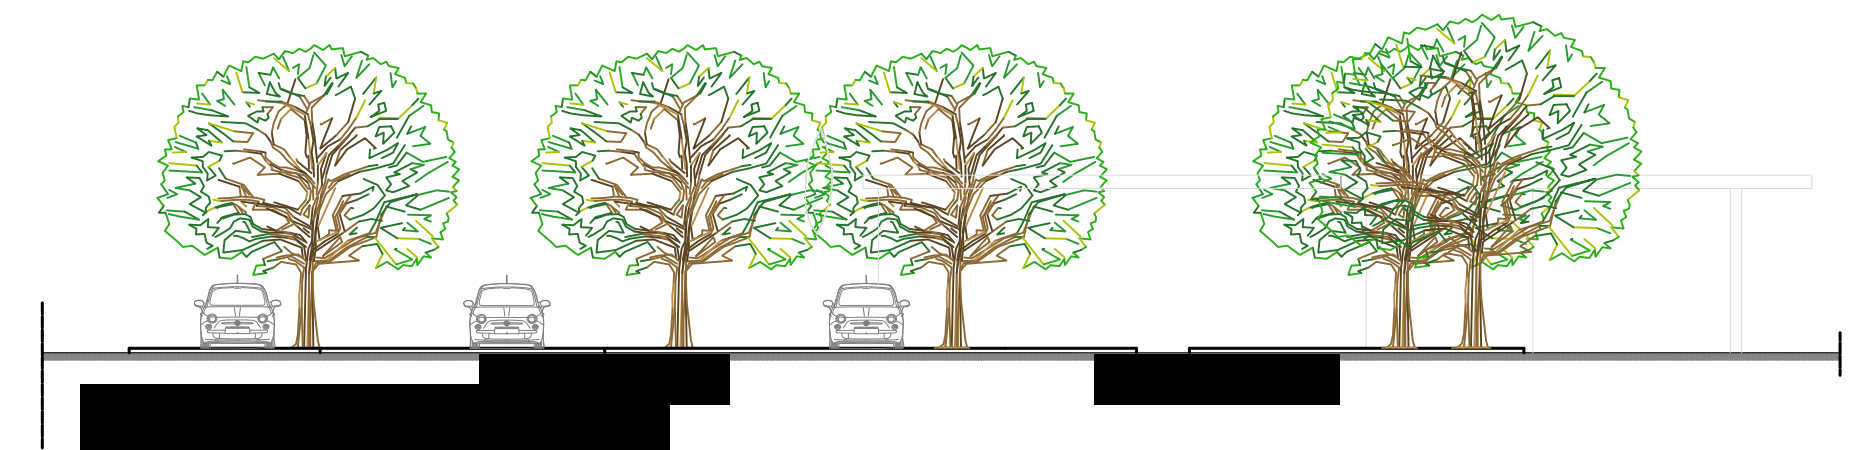


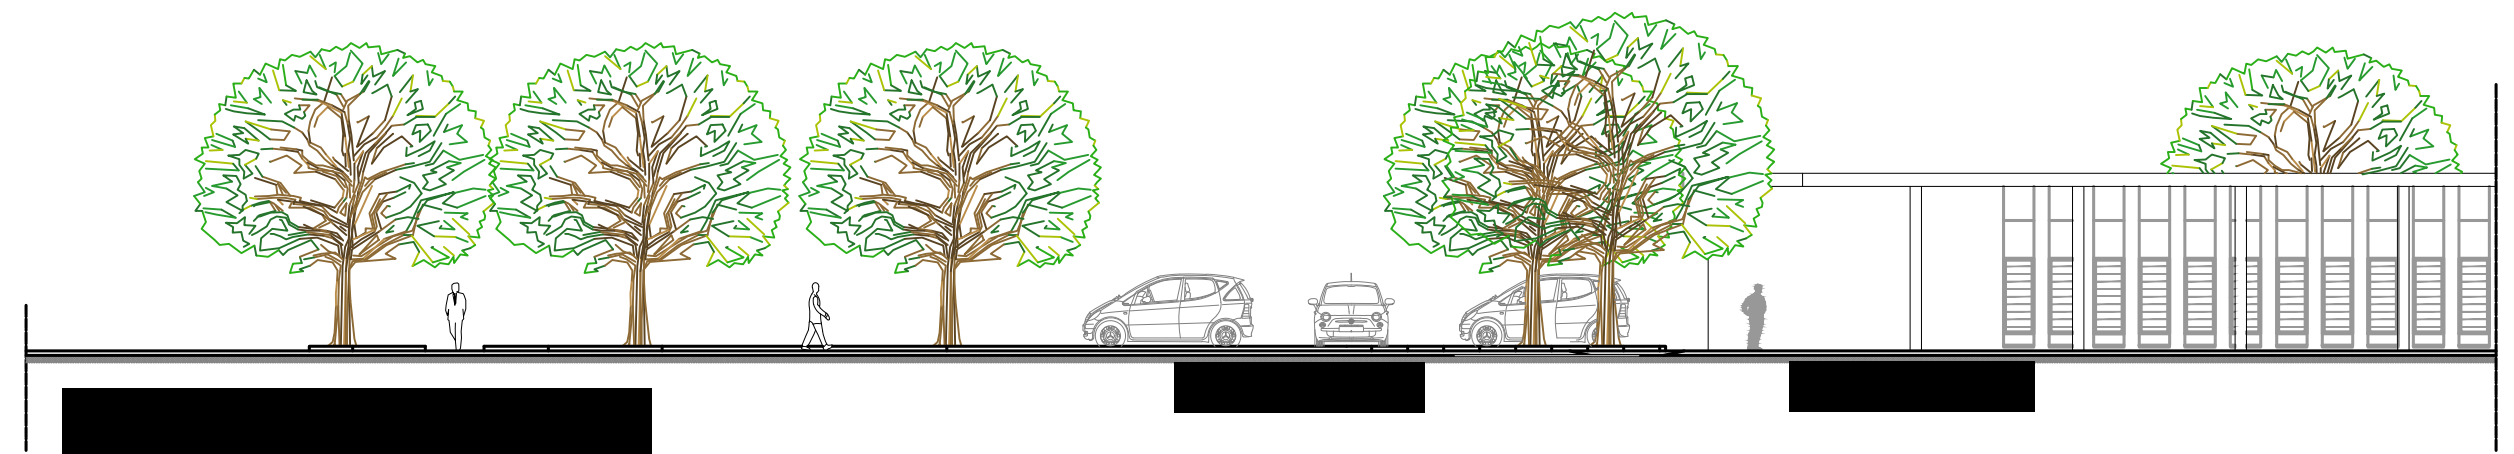

Aree oggetto di intervento:
 $(13.71 * 7.23) + (4.76 * 6.34) =$
129.30 mq

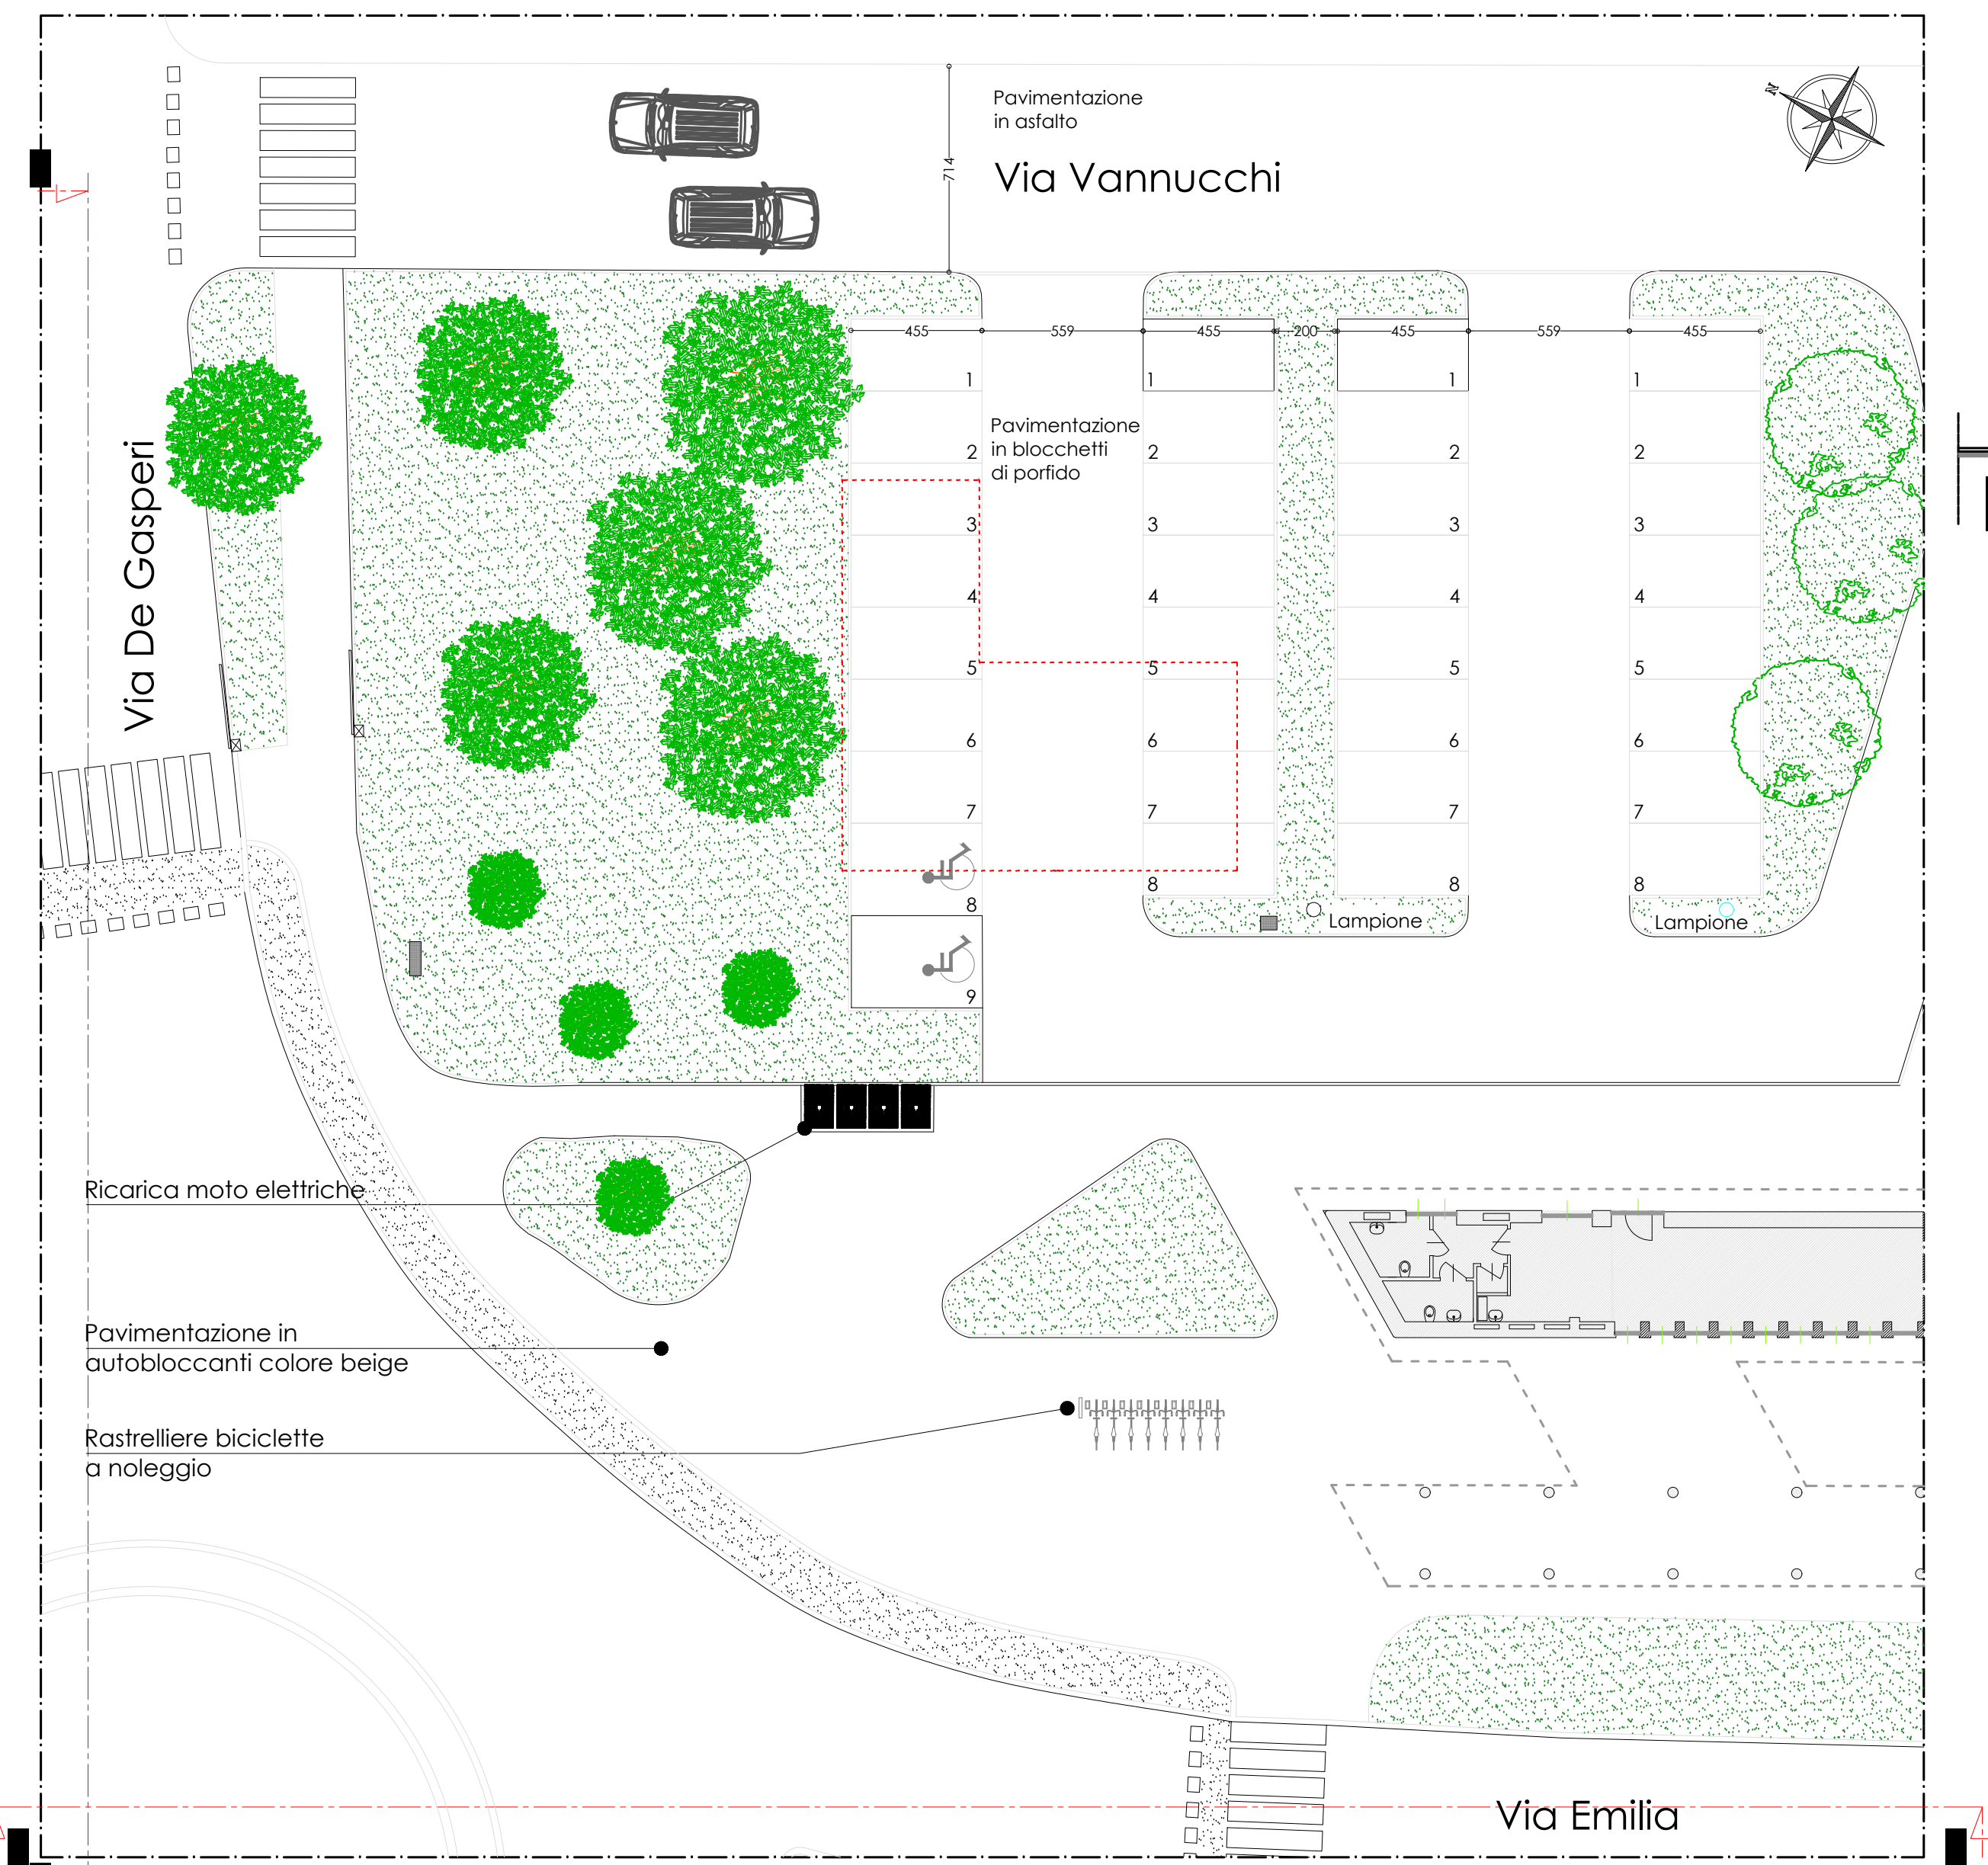

TAV. N. 1